



REV	DATE
A	26/01/16


Building style removed.

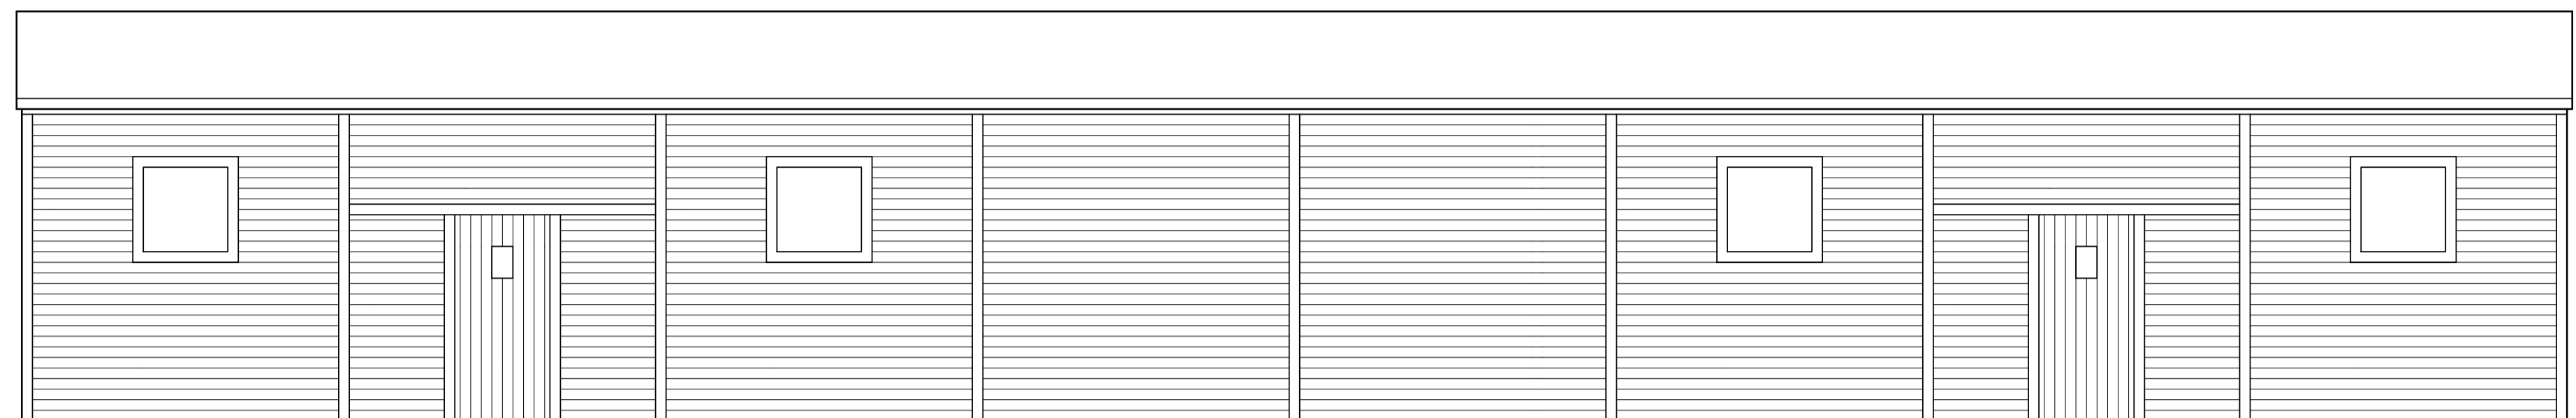


REAR ELEVATION

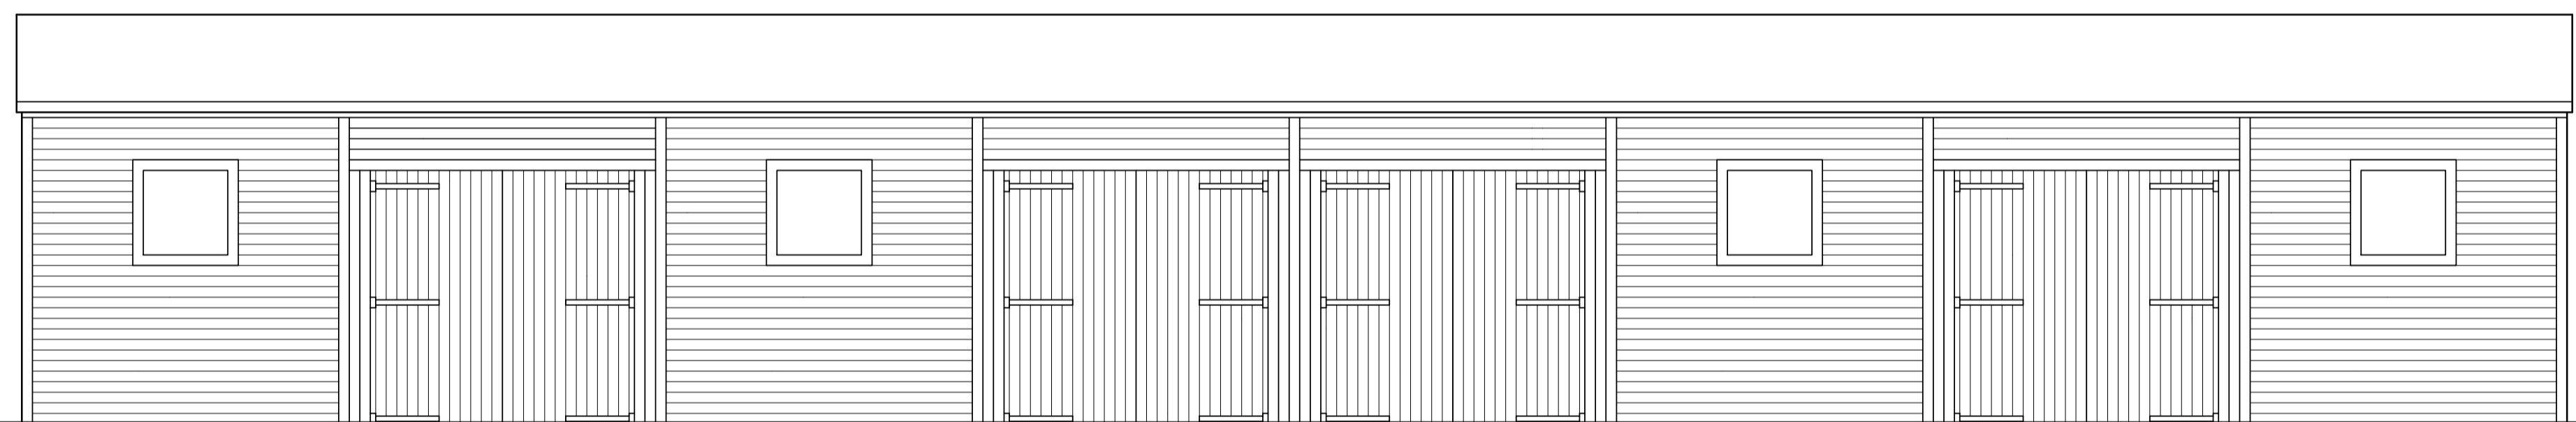

COMPOUND ELEVATION

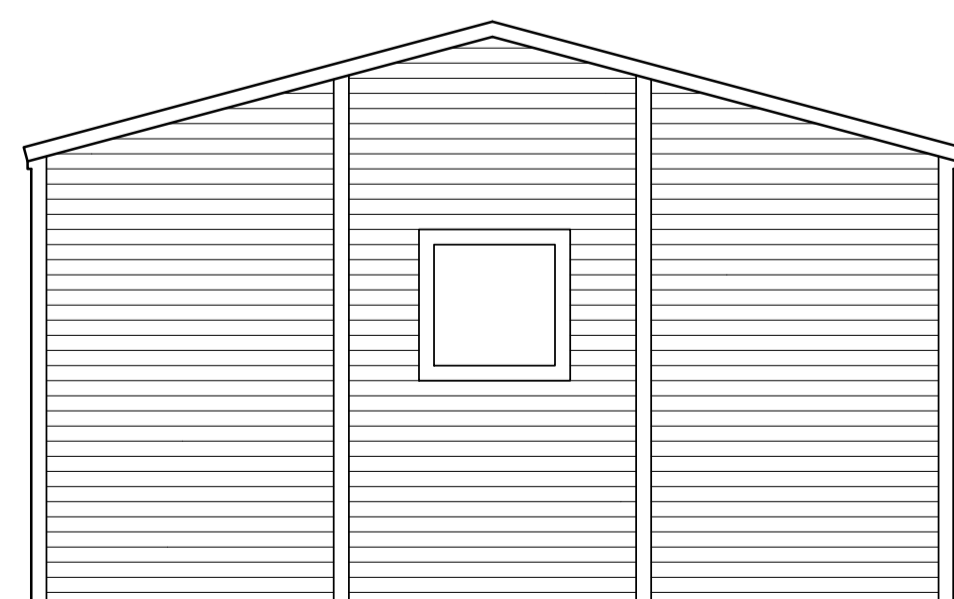

END ELEVATION

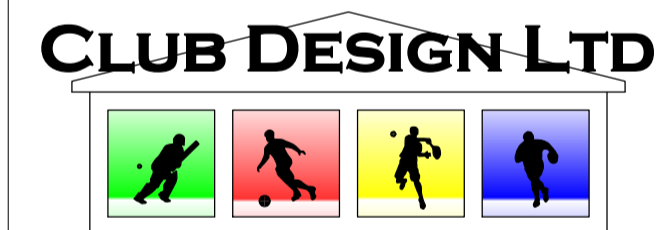

CLIENT  
NORWICH RUFC

PROJECT  
PROPOSED NEW FACILITIES

DRAWING  
STORAGE SHED  
ELEVATIONS

DRAWING NUMBER	REV
1096-024	A
SCALE@A1	DATE
1:50	JAN 2015
AUTHOR	STATUS
RB	PLANNING

SPORTS FACILITIES DESIGNERS  
CHARTERED ARCHITECTS  
PROJECT MANAGERS

**CLUB DESIGN LTD**

1A Shawclough Road, Rochdale, OL12 6LG  
Tel: 01706 632600 Fax: 01706 648361  
E-mail: name@clubdesign.net  
Web: www.clubdesign.net