



DO NOT SCALE TO ASCERTAIN DIMENSIONS

REV		DATE
A	Various ammendments	09/04/15
B	Cafe updated	22/04/15
C	Plan updated to match elevations	05/06/15
D	Minor plan ammendments	30/06/15

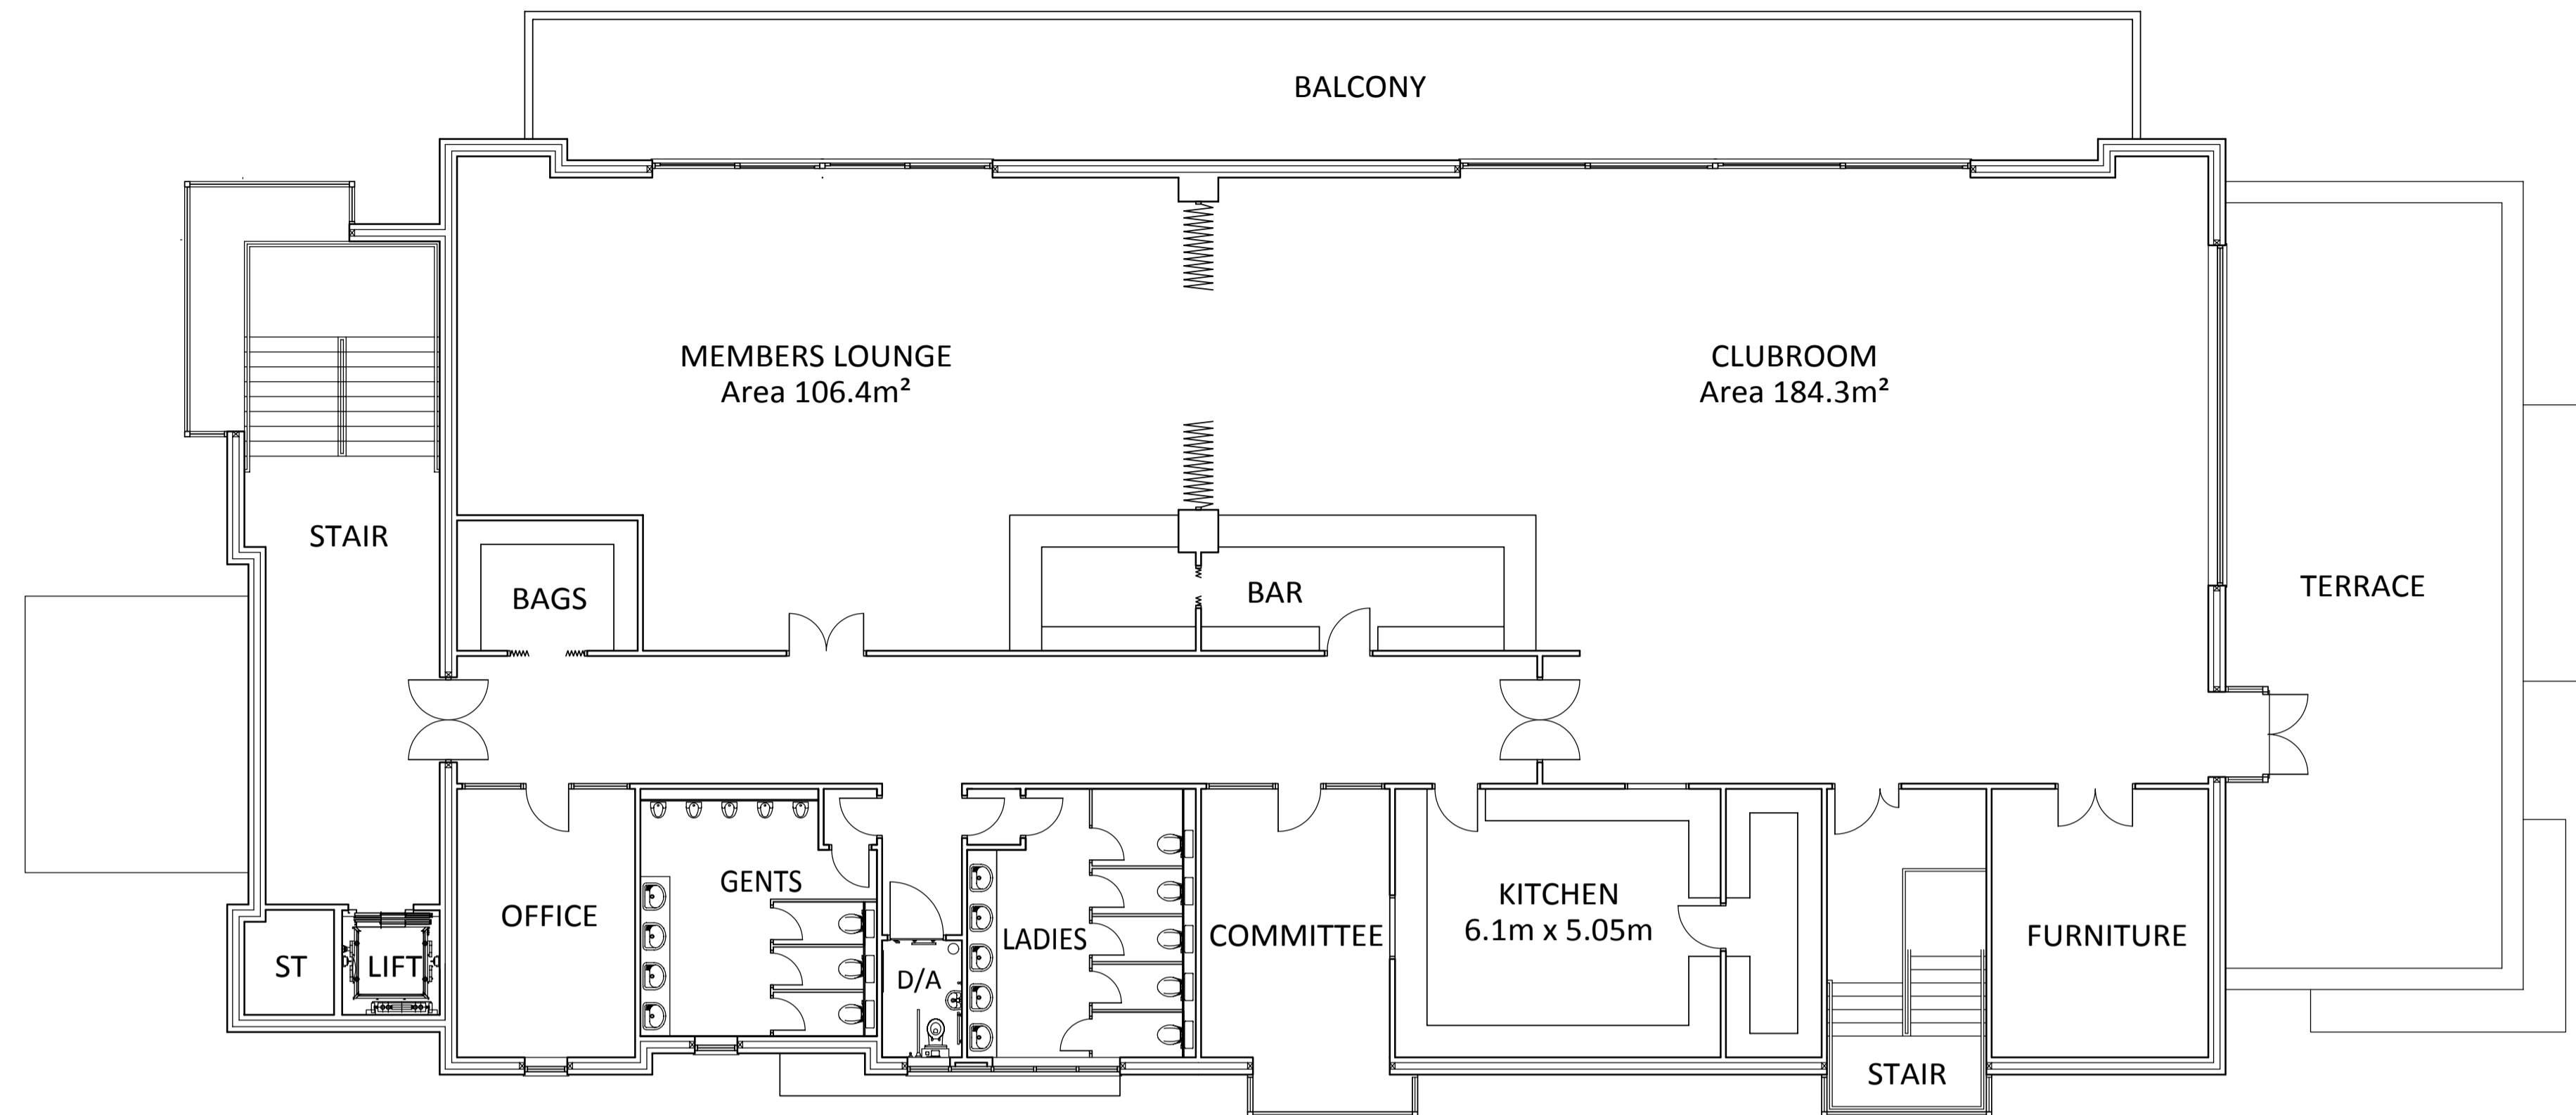


FIRST FLOOR PLAN - Area 613.1m<sup>2</sup>

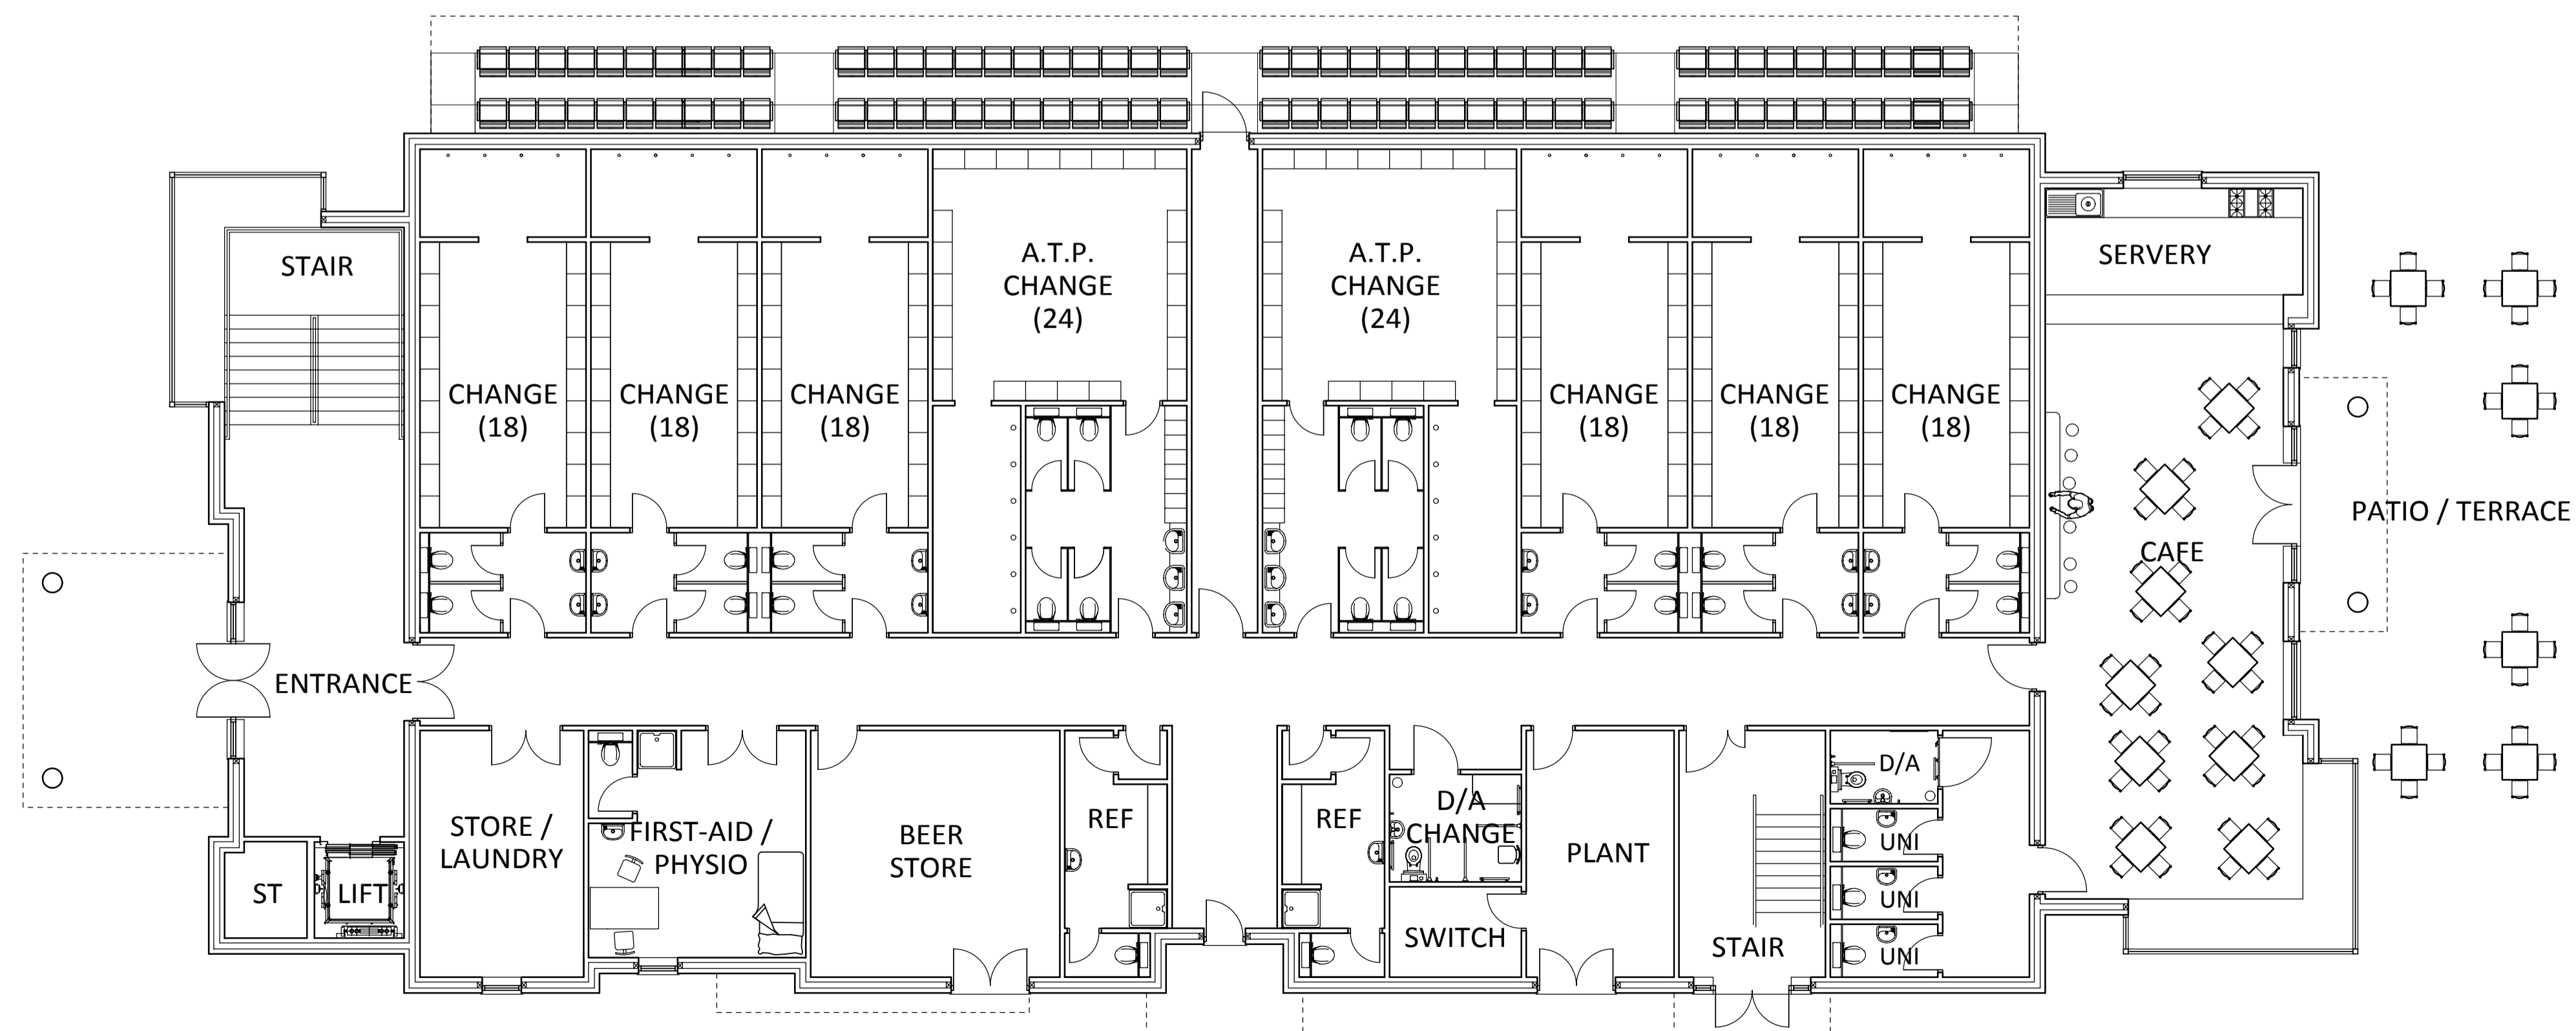

GROUND FLOOR PLAN - Area 692.8m<sup>2</sup>

**CLUB DESIGN LTD**

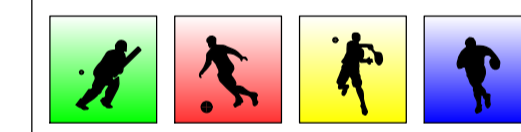

CLIENT  
NORWICH RUFC

PROJECT  
PROPOSED NEW FACILITIES

DRAWING  
PROPOSED CLUBHOUSE  
PLANS

DRAWING NUMBER 1096-004	REV D
SCALE@A1 1:100	DATE DEC 2014
AUTHOR RB	STATUS INFO

SPORTS FACILITIES DESIGNERS  
CHARTERED ARCHITECTS  
PROJECT MANAGERS

**CLUB DESIGN LTD**

1A Shawlough Road, Rochdale, OL12 6LG  
Tel: 01706 632600 Fax: 01706 648361  
E-mail: name@clubdesign.net  
Web: www.clubdesign.net