


Existing pedestrian crossing.

SCALE 1:500@A1

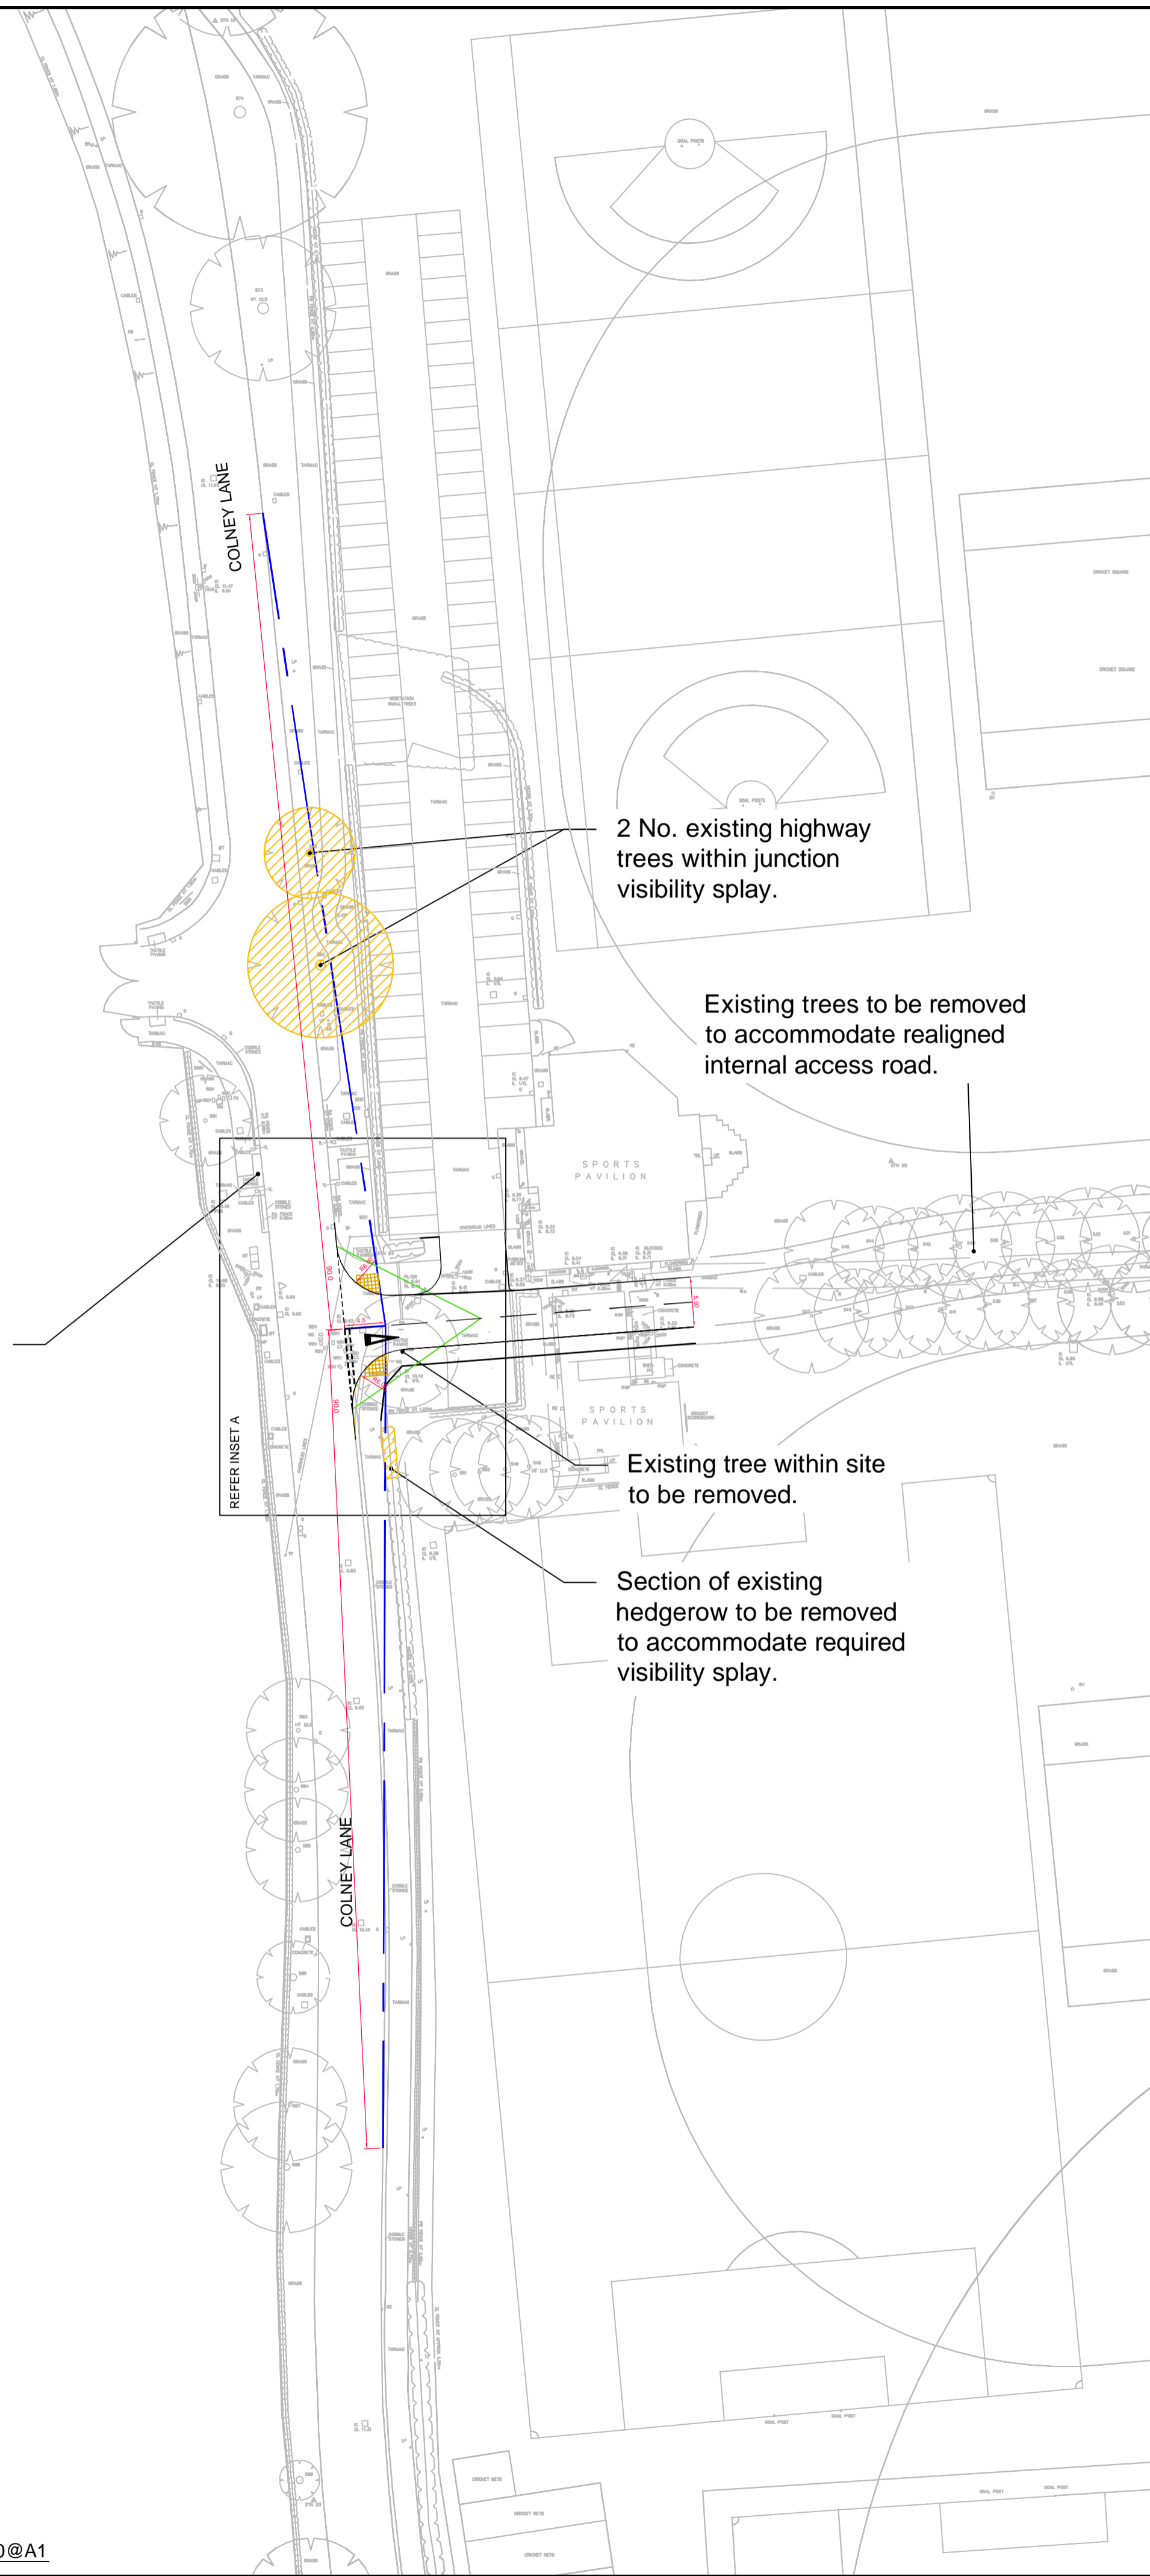

**NOTES**

1. Do not scale from this drawing.
2. All dimensions are in metres unless otherwise stated.
3. This drawing provides a preliminary layout for information purposes only and has not been subject to a Stage 1 Road Safety Audit.
4. Internal site layout based on Club Design Ltd. Drawing 1096-011L.

**KEY**

- 4.5 x 90 m Visibility Splay
- 15m Forward Visibility Envelope



**PROJECT**  
 Relocation of NRFC to UEA

**CLIENT**  
 Norwich Rugby Football Club (NRFC) and the University of East Anglia (UEA)

**ISSUE/REVISION**

NO.	DATE	DESIGN	DRAWN	CHK'D	APP'D
C	28/01/16	AIM	RC	BC	JS
B	11/01/16	AIM	AIM	BC	JS
A	05/10/15	AIM	AIM	BC	BC
I/R	DATE	DESIGN	DRAWN	CHK'D	APP'D

**PROJECT NUMBER**  
 60438889

**SHEET TITLE**  
 Colney Lane Site Access

SHEET 1 OF 1, SCALE AS SHOWN

**SHEET NUMBER**  
 60438889-SKE-C-0001

This drawing has been prepared for the use of AECOM's client. It may not be used, modified, reproduced or relied upon by third parties, except as agreed by AECOM or as required by law. AECOM accepts no responsibility, and denies any liability, whatsoever, to any party that uses or relies on this drawing without AECOM's express written consent. Do not scale this document. All measurements must be obtained from the stated dimensions.