


DO NOT SCALE TO ASCERTAIN DIMENSIONS


REV	DATE
A	08/04/15
B	16/04/15
C	01/05/15
D	29/05/15
E	18/06/15
F	10/09/15
G	08/01/16
H	12/01/16
H	26/01/16

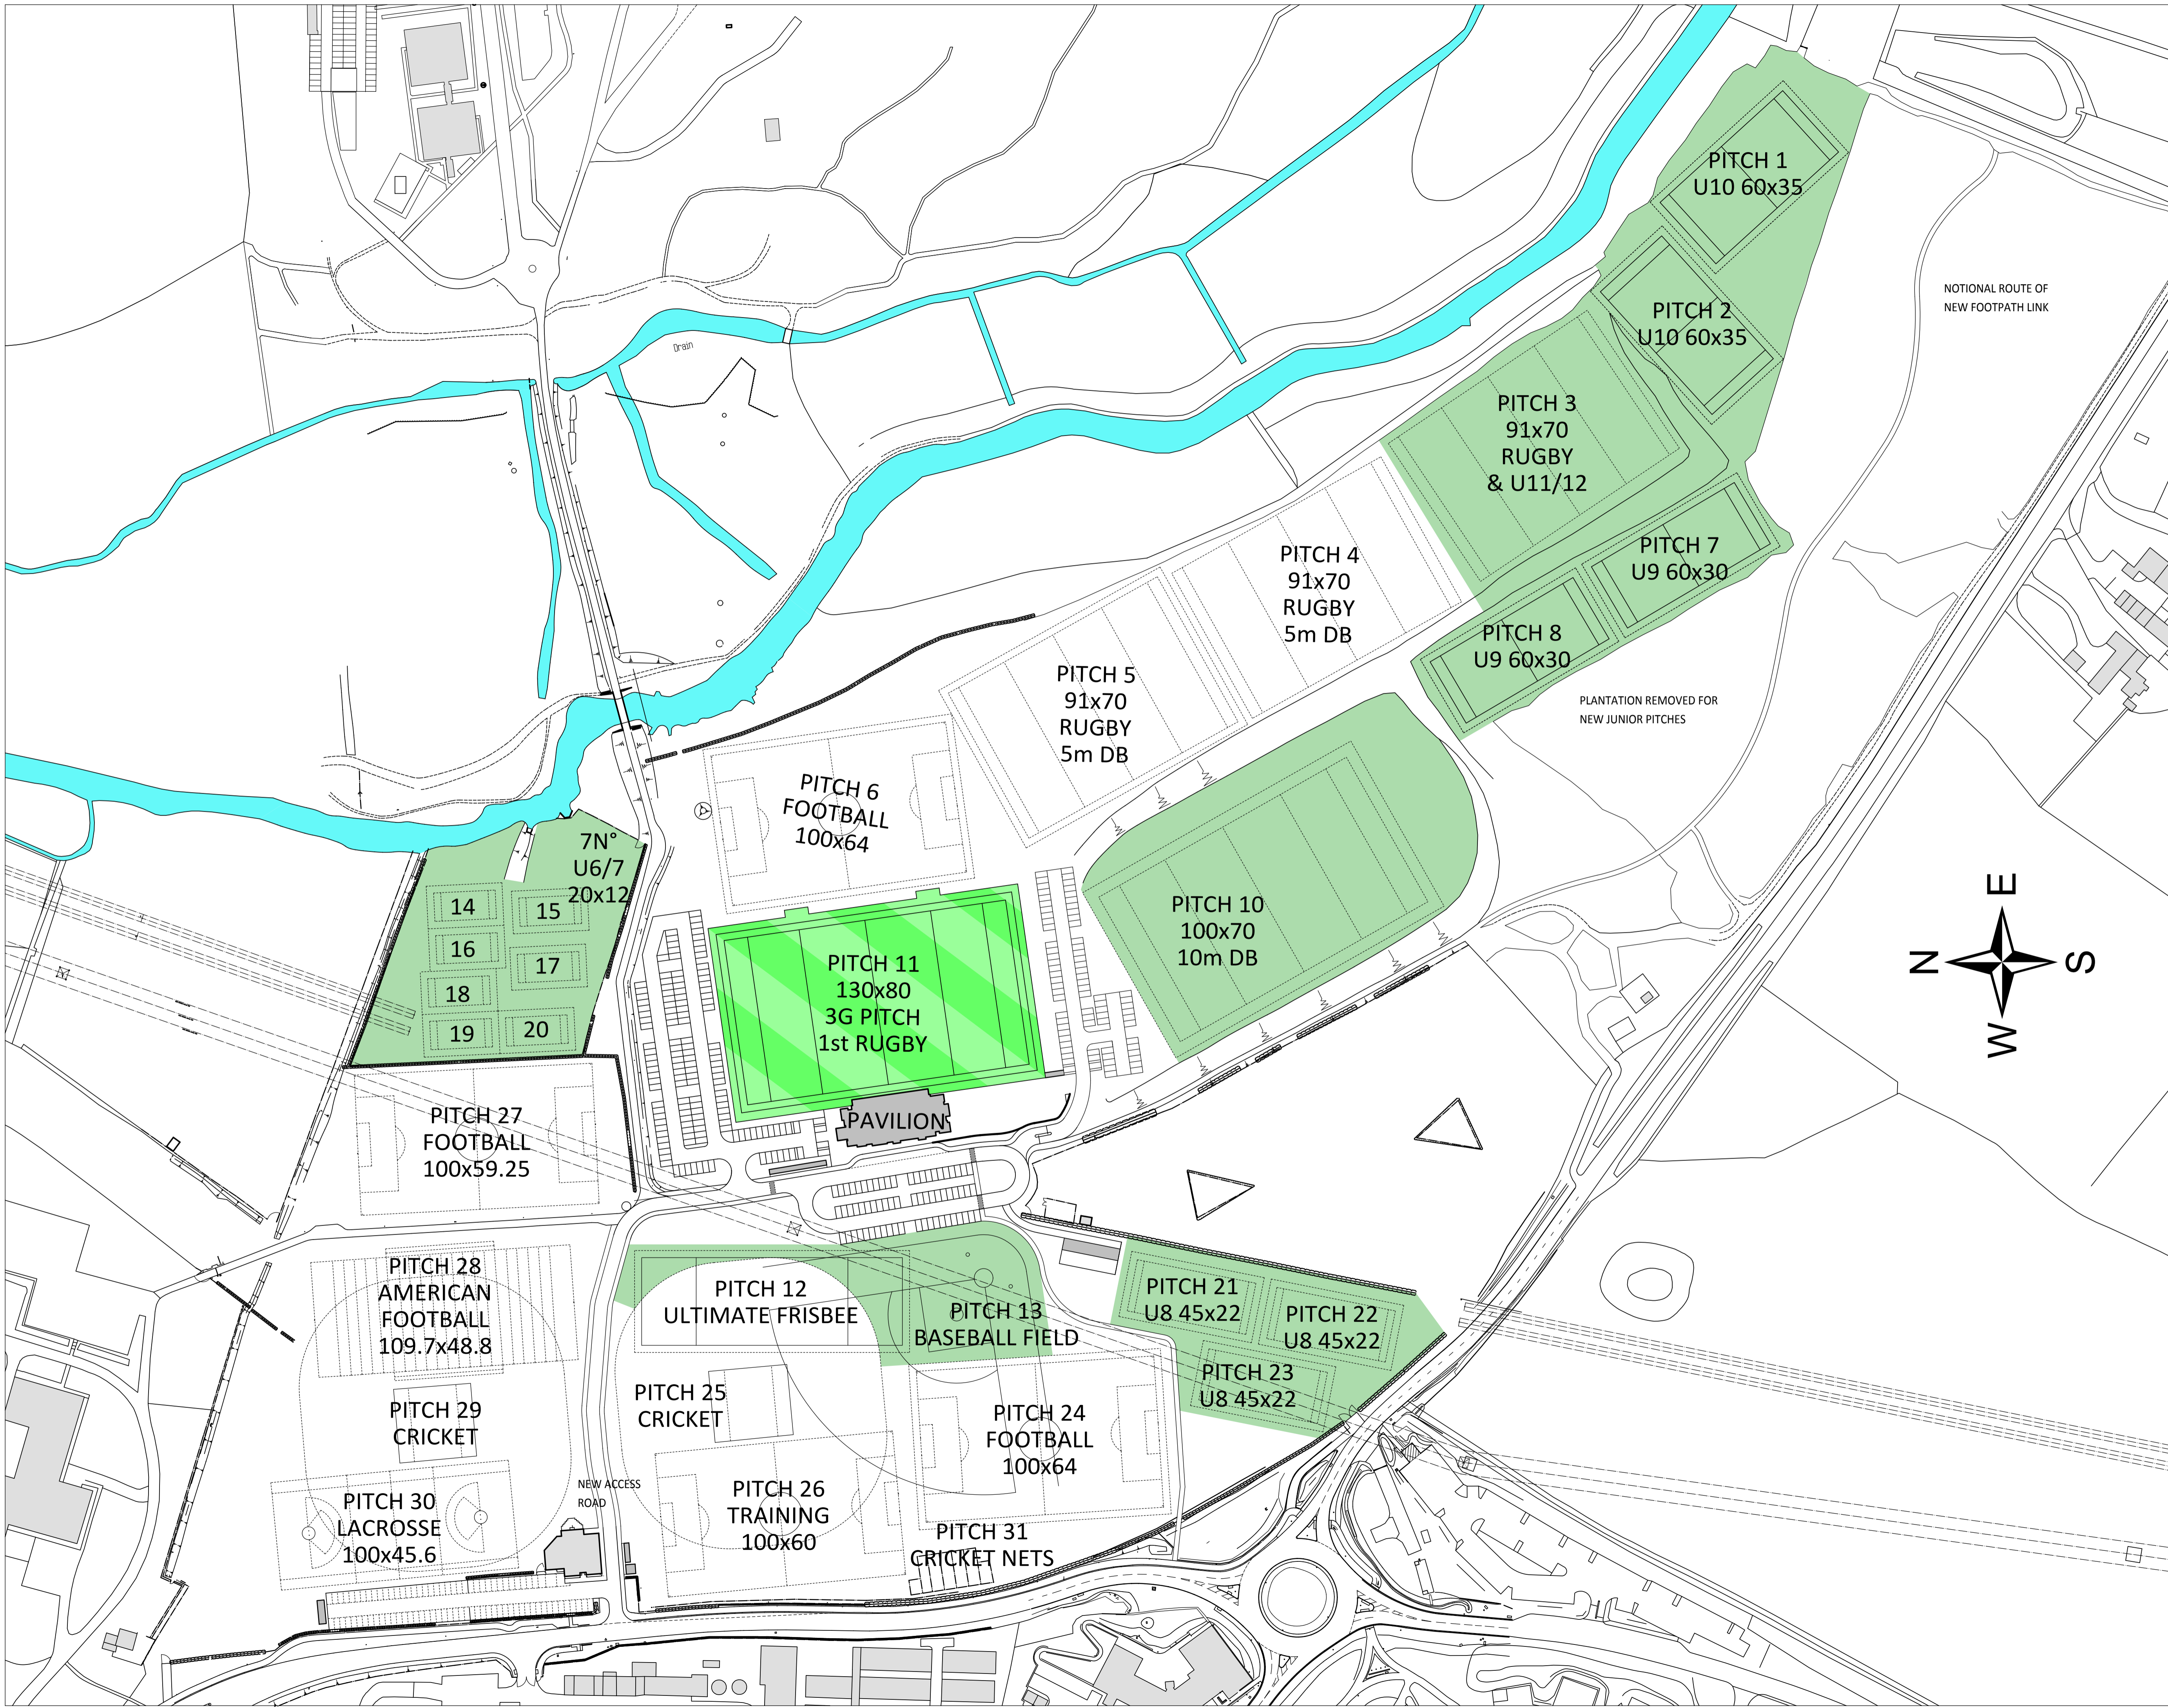


NOTIONAL ROUTE OF NEW FOOTPATH LINK

PLANTATION REMOVED FOR NEW JUNIOR PITCHES

- NEW PLAYING PITCHES
Zone A - Area 57,528 m²
- NEW AGP PLAYING PITCH
Zone B - Area 10,885 m²

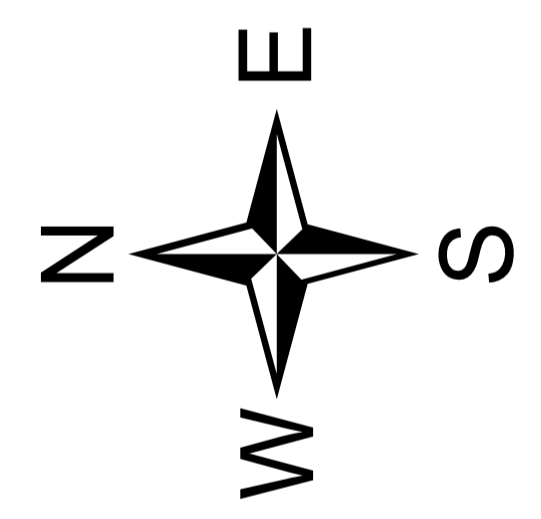

CLUB DESIGN LTD

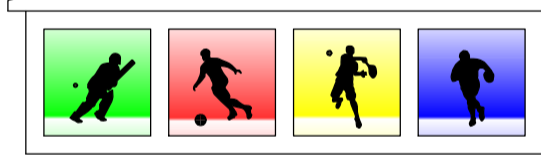

CLIENT
NORWICH RUFC

PROJECT
PROPOSED NEW FACILITIES

DRAWING
UEA SITE AS PROPOSED
NEW PLAYING PITCH AREAS

DRAWING NUMBER 1096-007	REV J
SCALE@A1 1:1250	DATE AUG 2015
AUTHOR RB	STATUS INFO

SPORTS FACILITIES DESIGNERS
CHARTERED ARCHITECTS
PROJECT MANAGERS

CLUB DESIGN LTD

1A Shawclough Road, Rochdale, OL12 6LG
Tel: 01706 632600 Fax: 01706 648361
E-mail: name@clubdesign.net
Web: www.clubdesign.net