

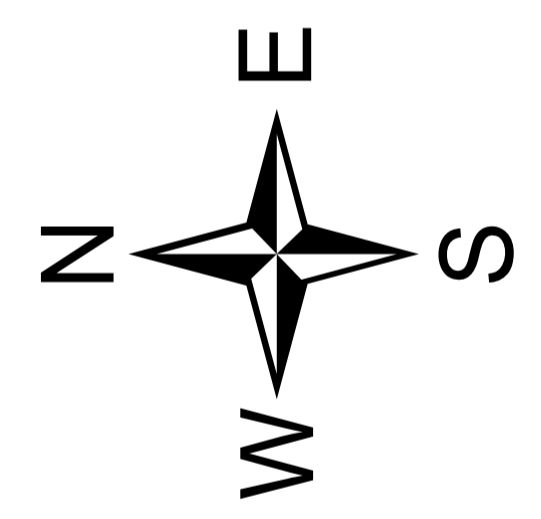


DO NOT SCALE TO ASCERTAIN DIMENSIONS

REV	DATE
A	27/08/15
B	11/09/15
C	16/09/15
D	24/09/15
E	05/10/15
F	10/11/15
G	23/11/15
H	10/12/15
J	08/01/16
K	12/01/16
L	26/01/16

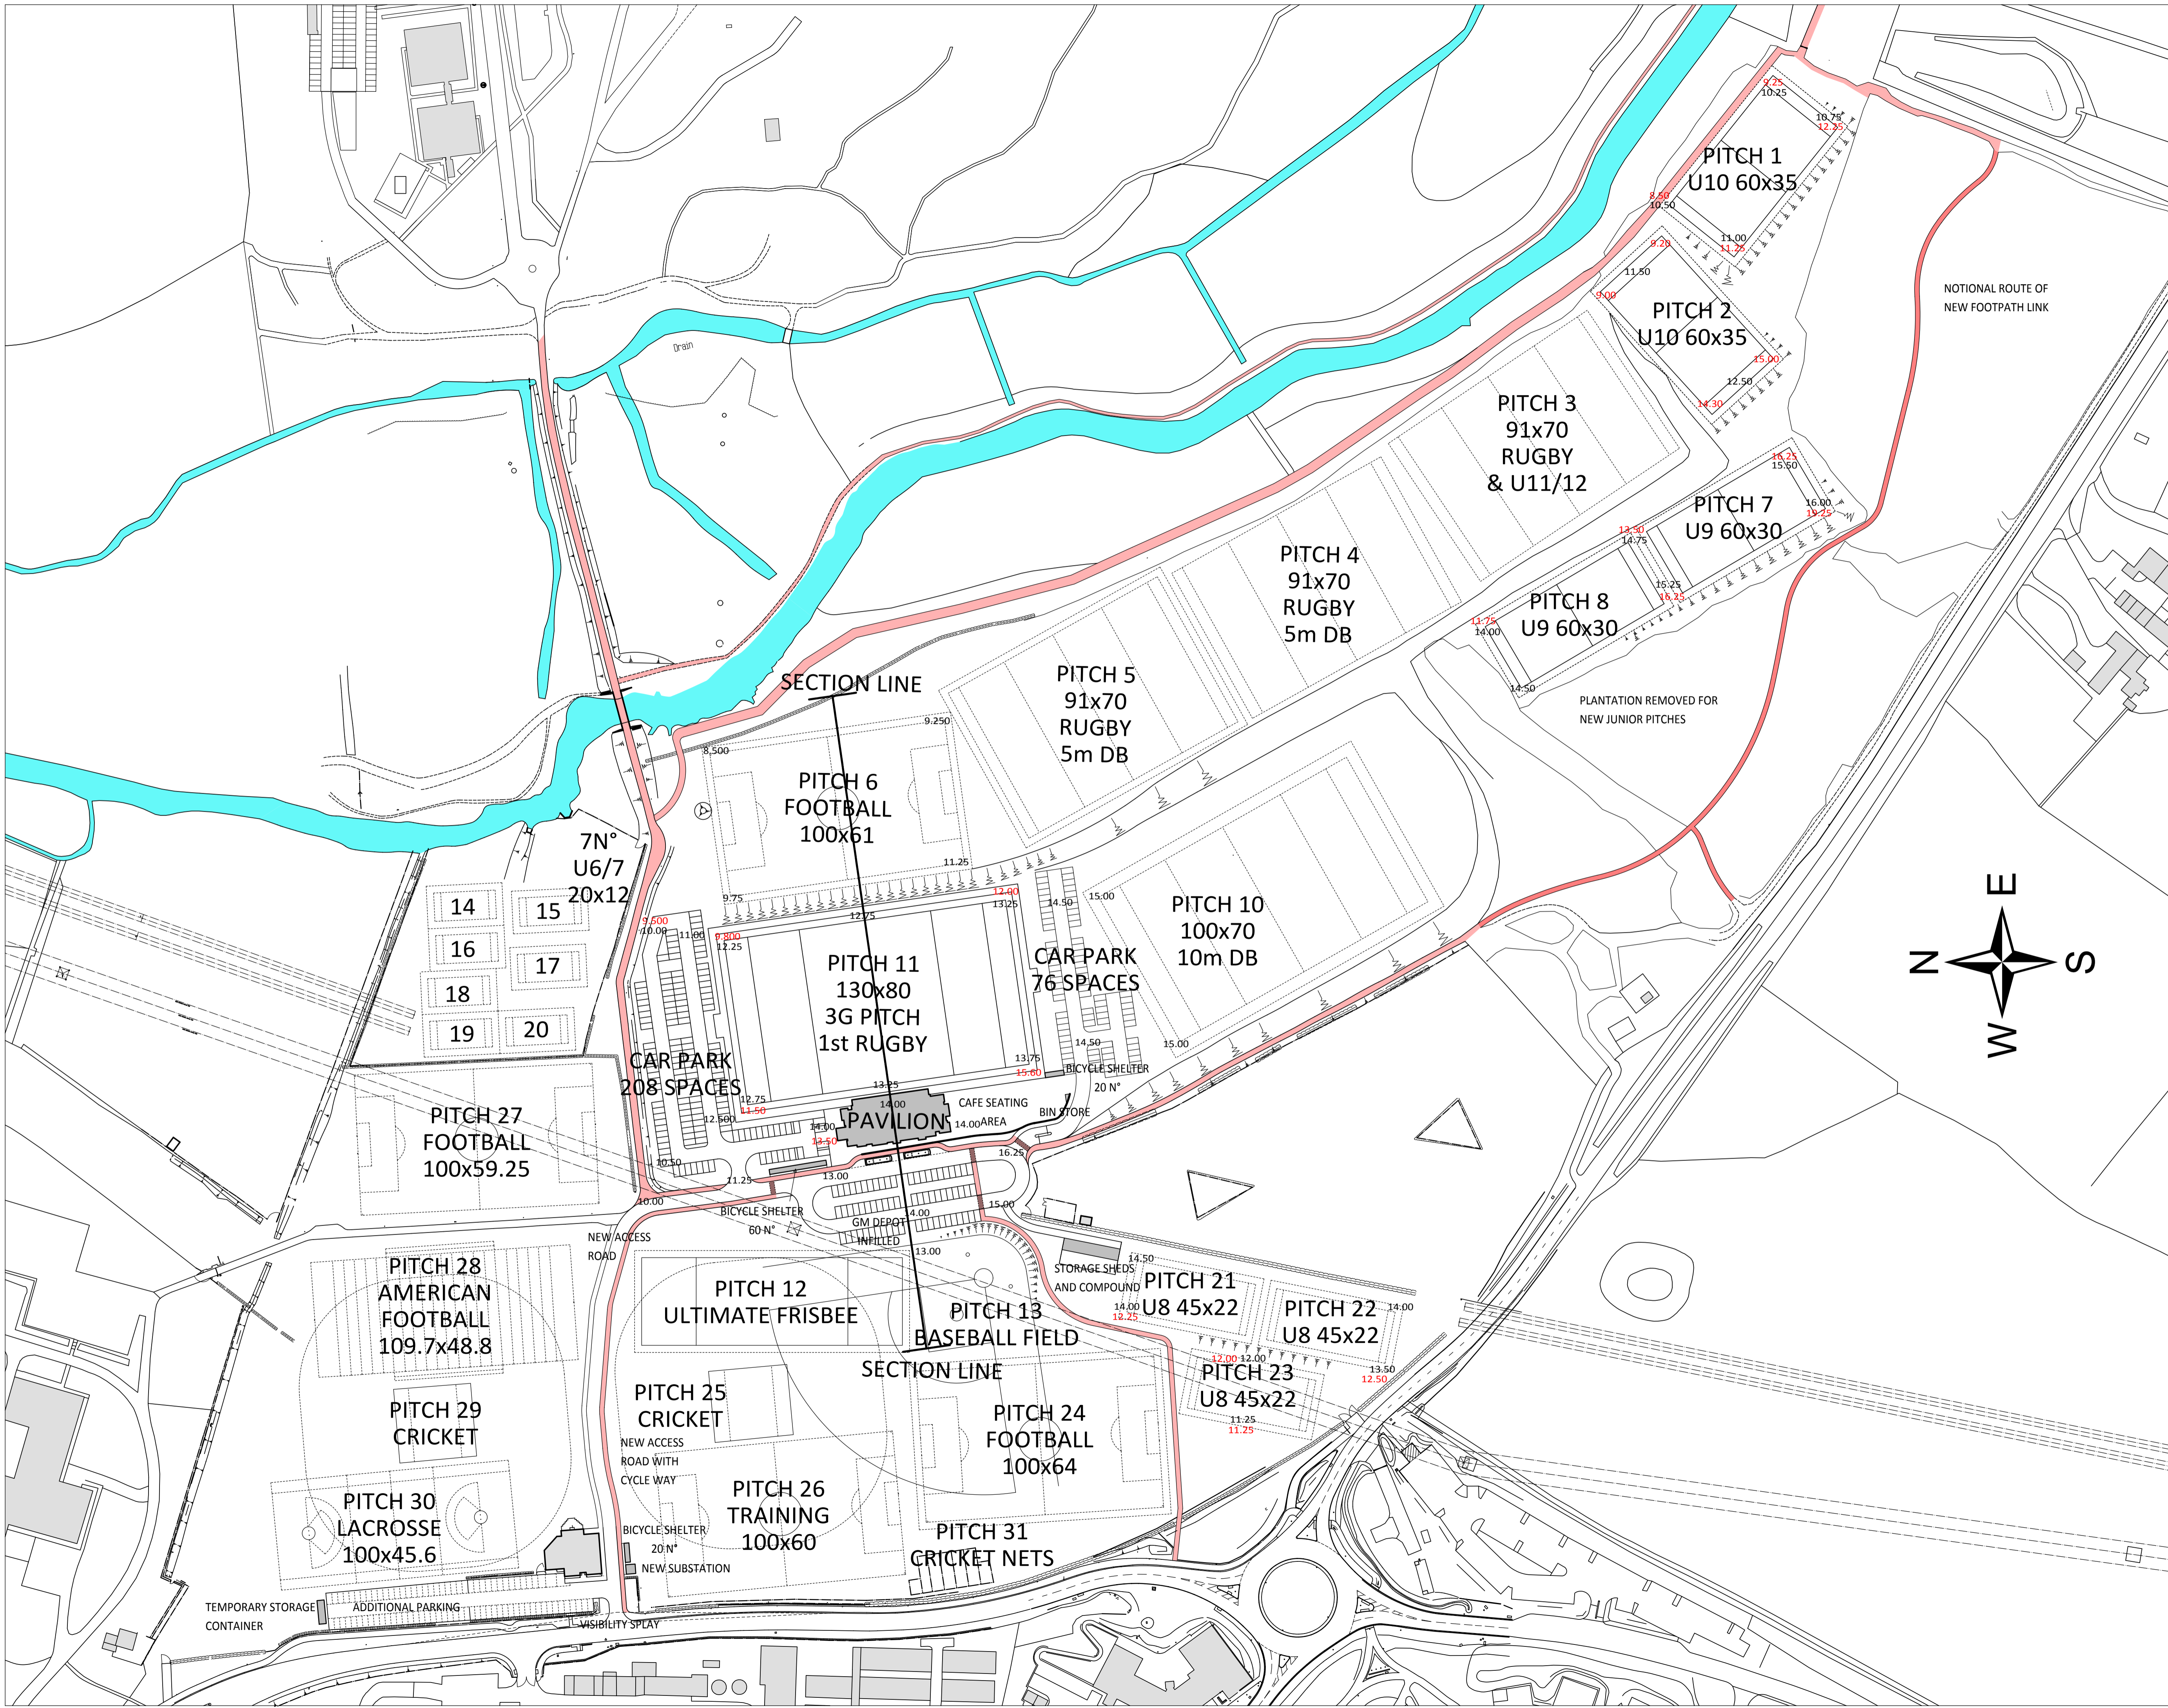

CLUB DESIGN LTD

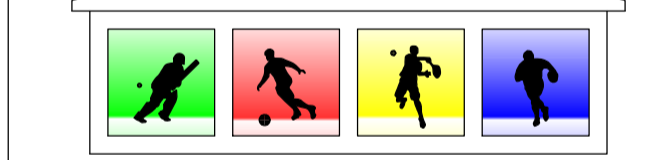

CLIENT
NORWICH RUFC

PROJECT
PROPOSED NEW FACILITIES

DRAWING
**UEA SITE AS PROPOSED
GENERAL ARRANGEMENT
LEVELS AND FOOTPATH ROUTES**

DRAWING NUMBER 1096-011	REV L
SCALE @ A1 1:1250	DATE AUG 2015
AUTHOR RB	STATUS INFO

SPORTS FACILITIES DESIGNERS
CHARTERED ARCHITECTS
PROJECT MANAGERS

CLUB DESIGN LTD

1A Shawclough Road, Rochdale, OL12 6LG
Tel: 01706 632600 Fax: 01706 648361
E-mail: name@clubdesign.net
Web: www.clubdesign.net