

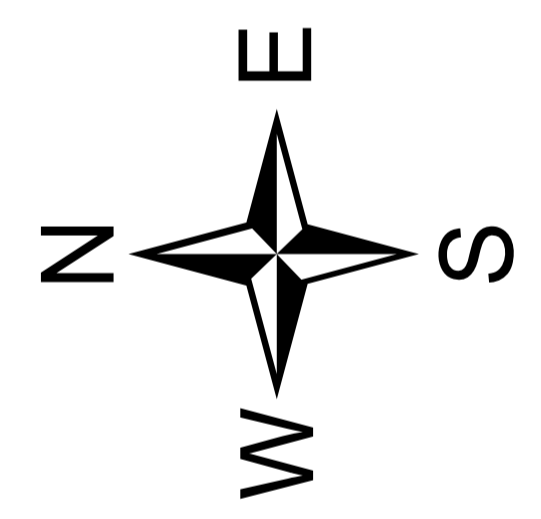


REV	DATE
A	Light spill contours affected by ground 27/01/16

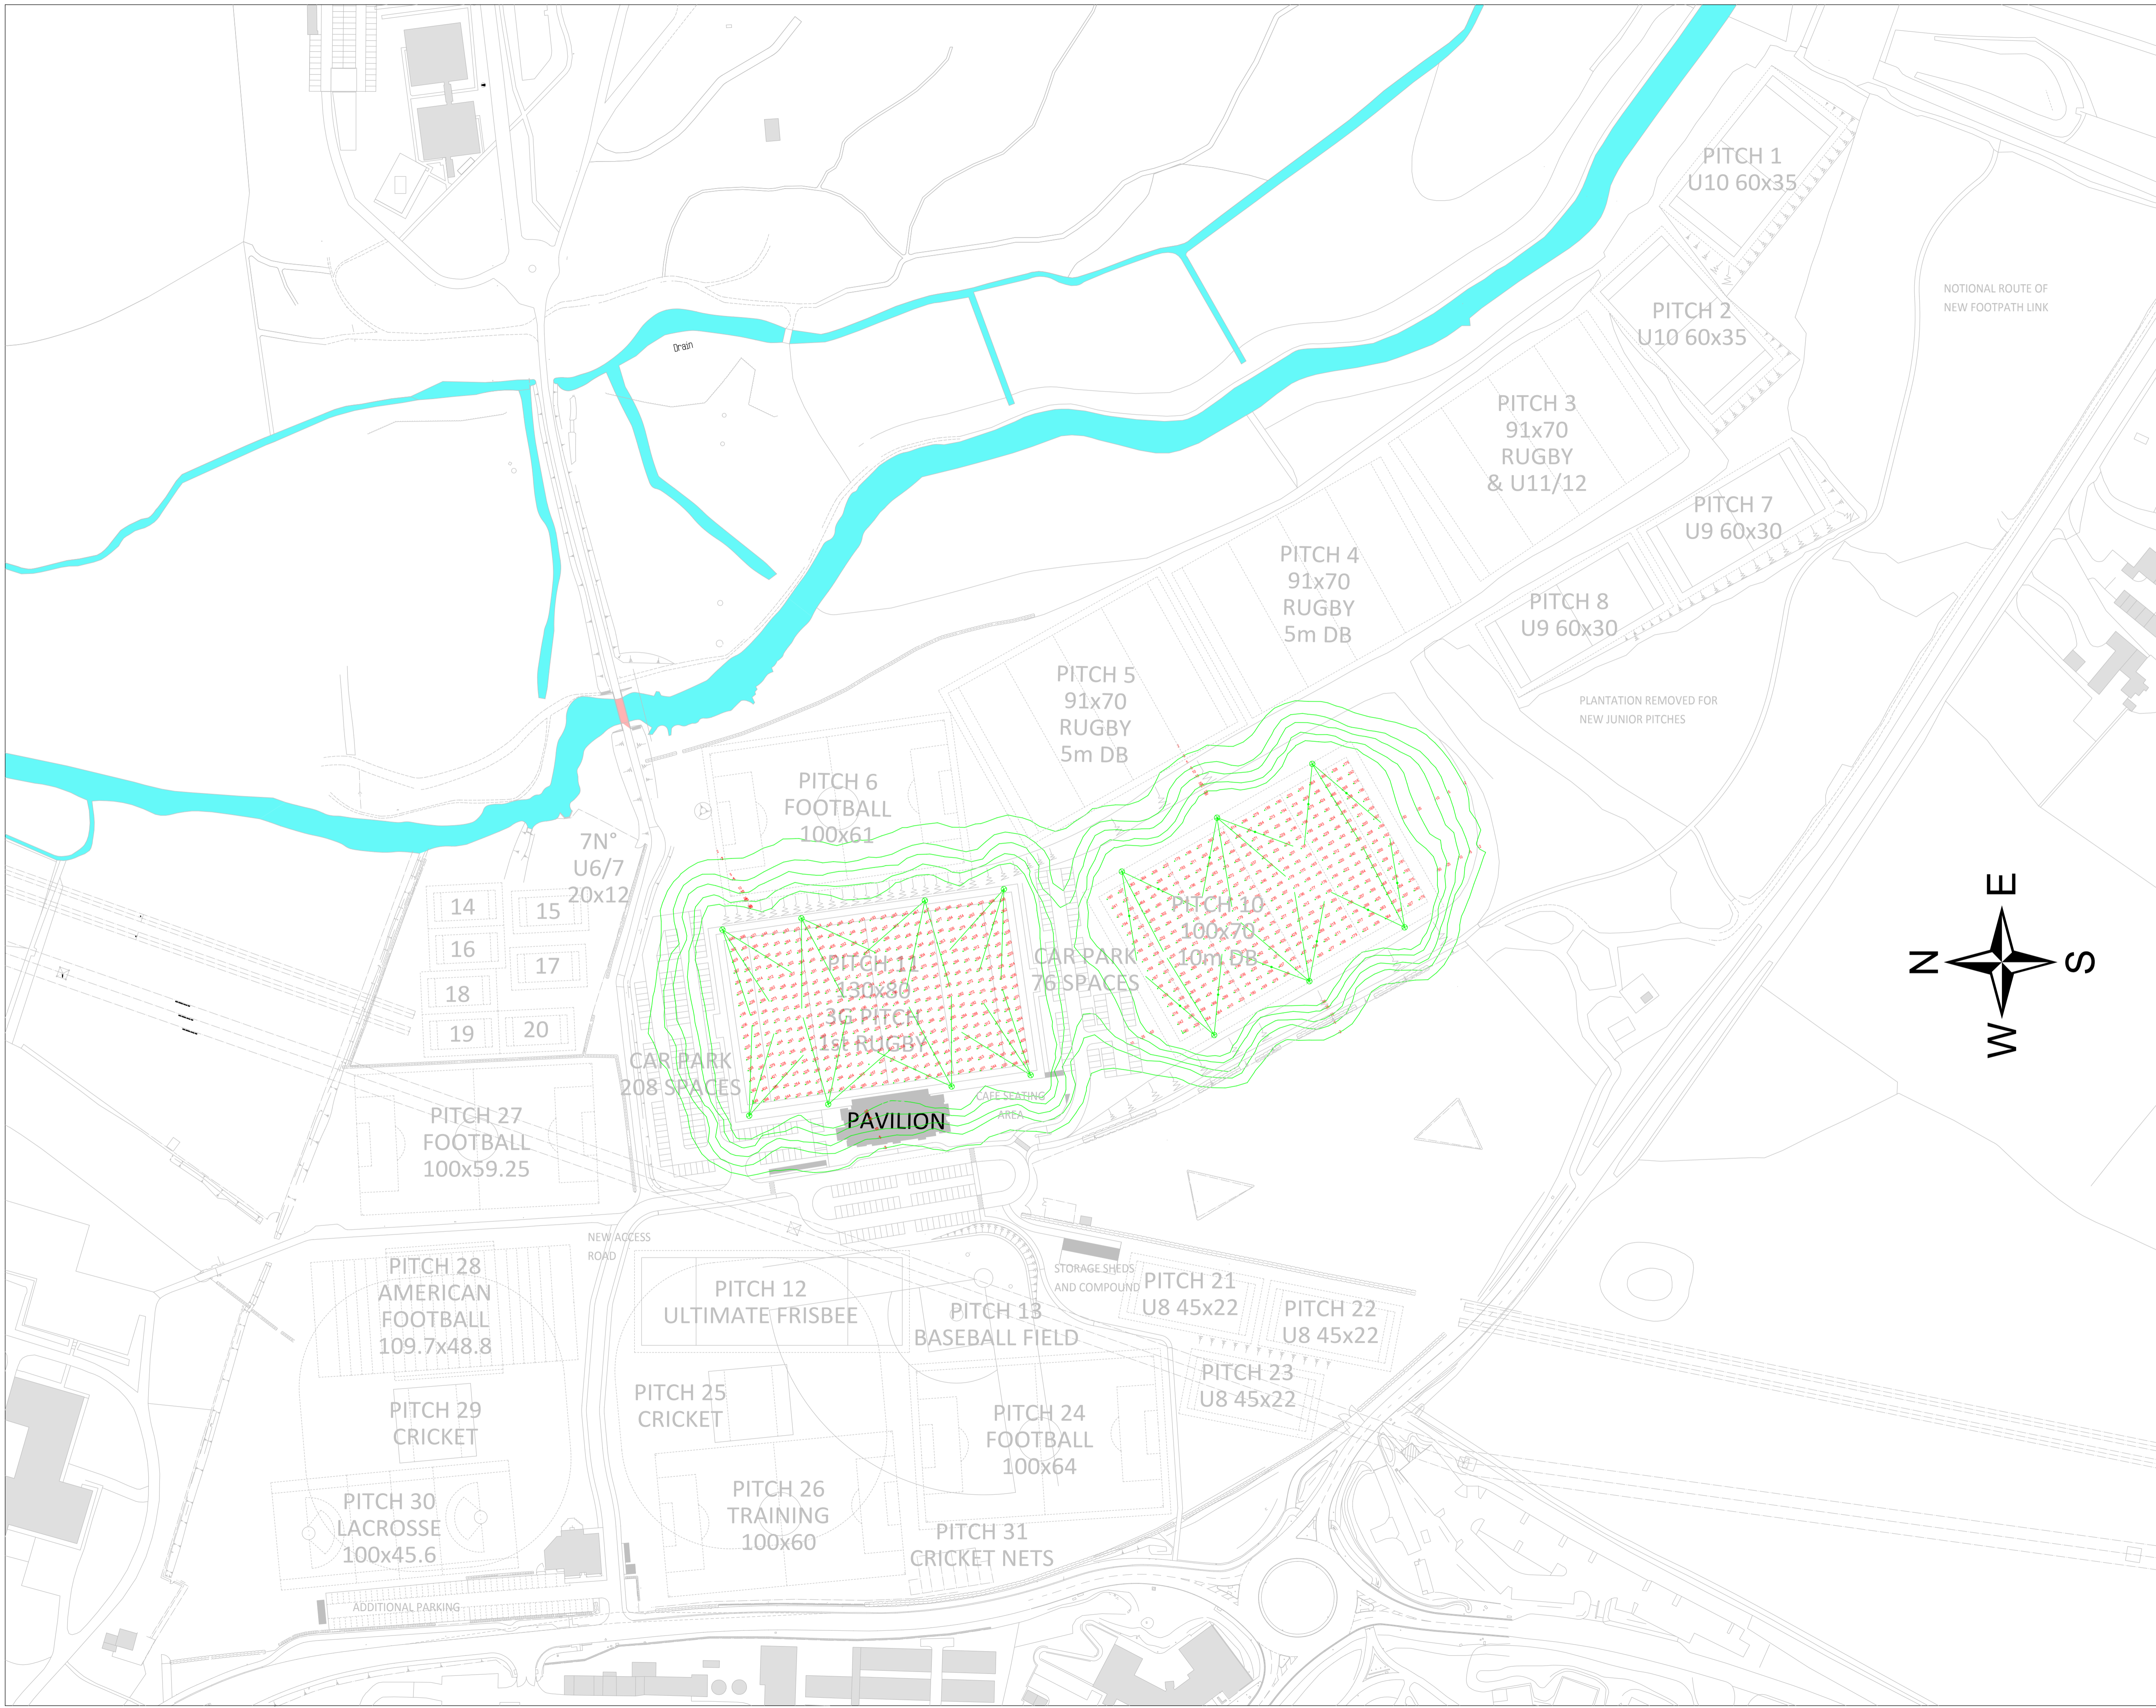

**CLUB DESIGN LTD**

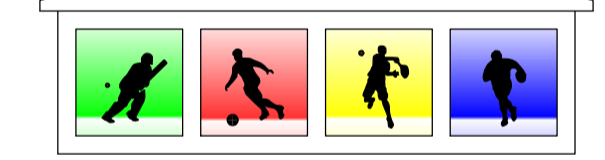

CLIENT  
NORWICH RUFC

PROJECT  
PROPOSED NEW FACILITIES

DRAWING  
FLOODLIGHT SPILL DRAWING

DRAWING NUMBER 1096-023	REV A
SCALE@A1 1:1250	DATE JAN 2016
AUTHOR RB	STATUS INFO

SPORTS FACILITIES DESIGNERS  
CHARTERED ARCHITECTS  
PROJECT MANAGERS

**CLUB DESIGN LTD**

1A Shawclough Road, Rochdale, OL12 6LG  
Tel: 01706 632600 Fax: 01706 648361  
E-mail: name@clubdesign.net  
Web: www.clubdesign.net