


DO NOT SCALE TO ASCERTAIN DIMENSIONS


REV	DATE
A	08/01/16
B	12/01/16
C	18/01/16
D	26/01/16

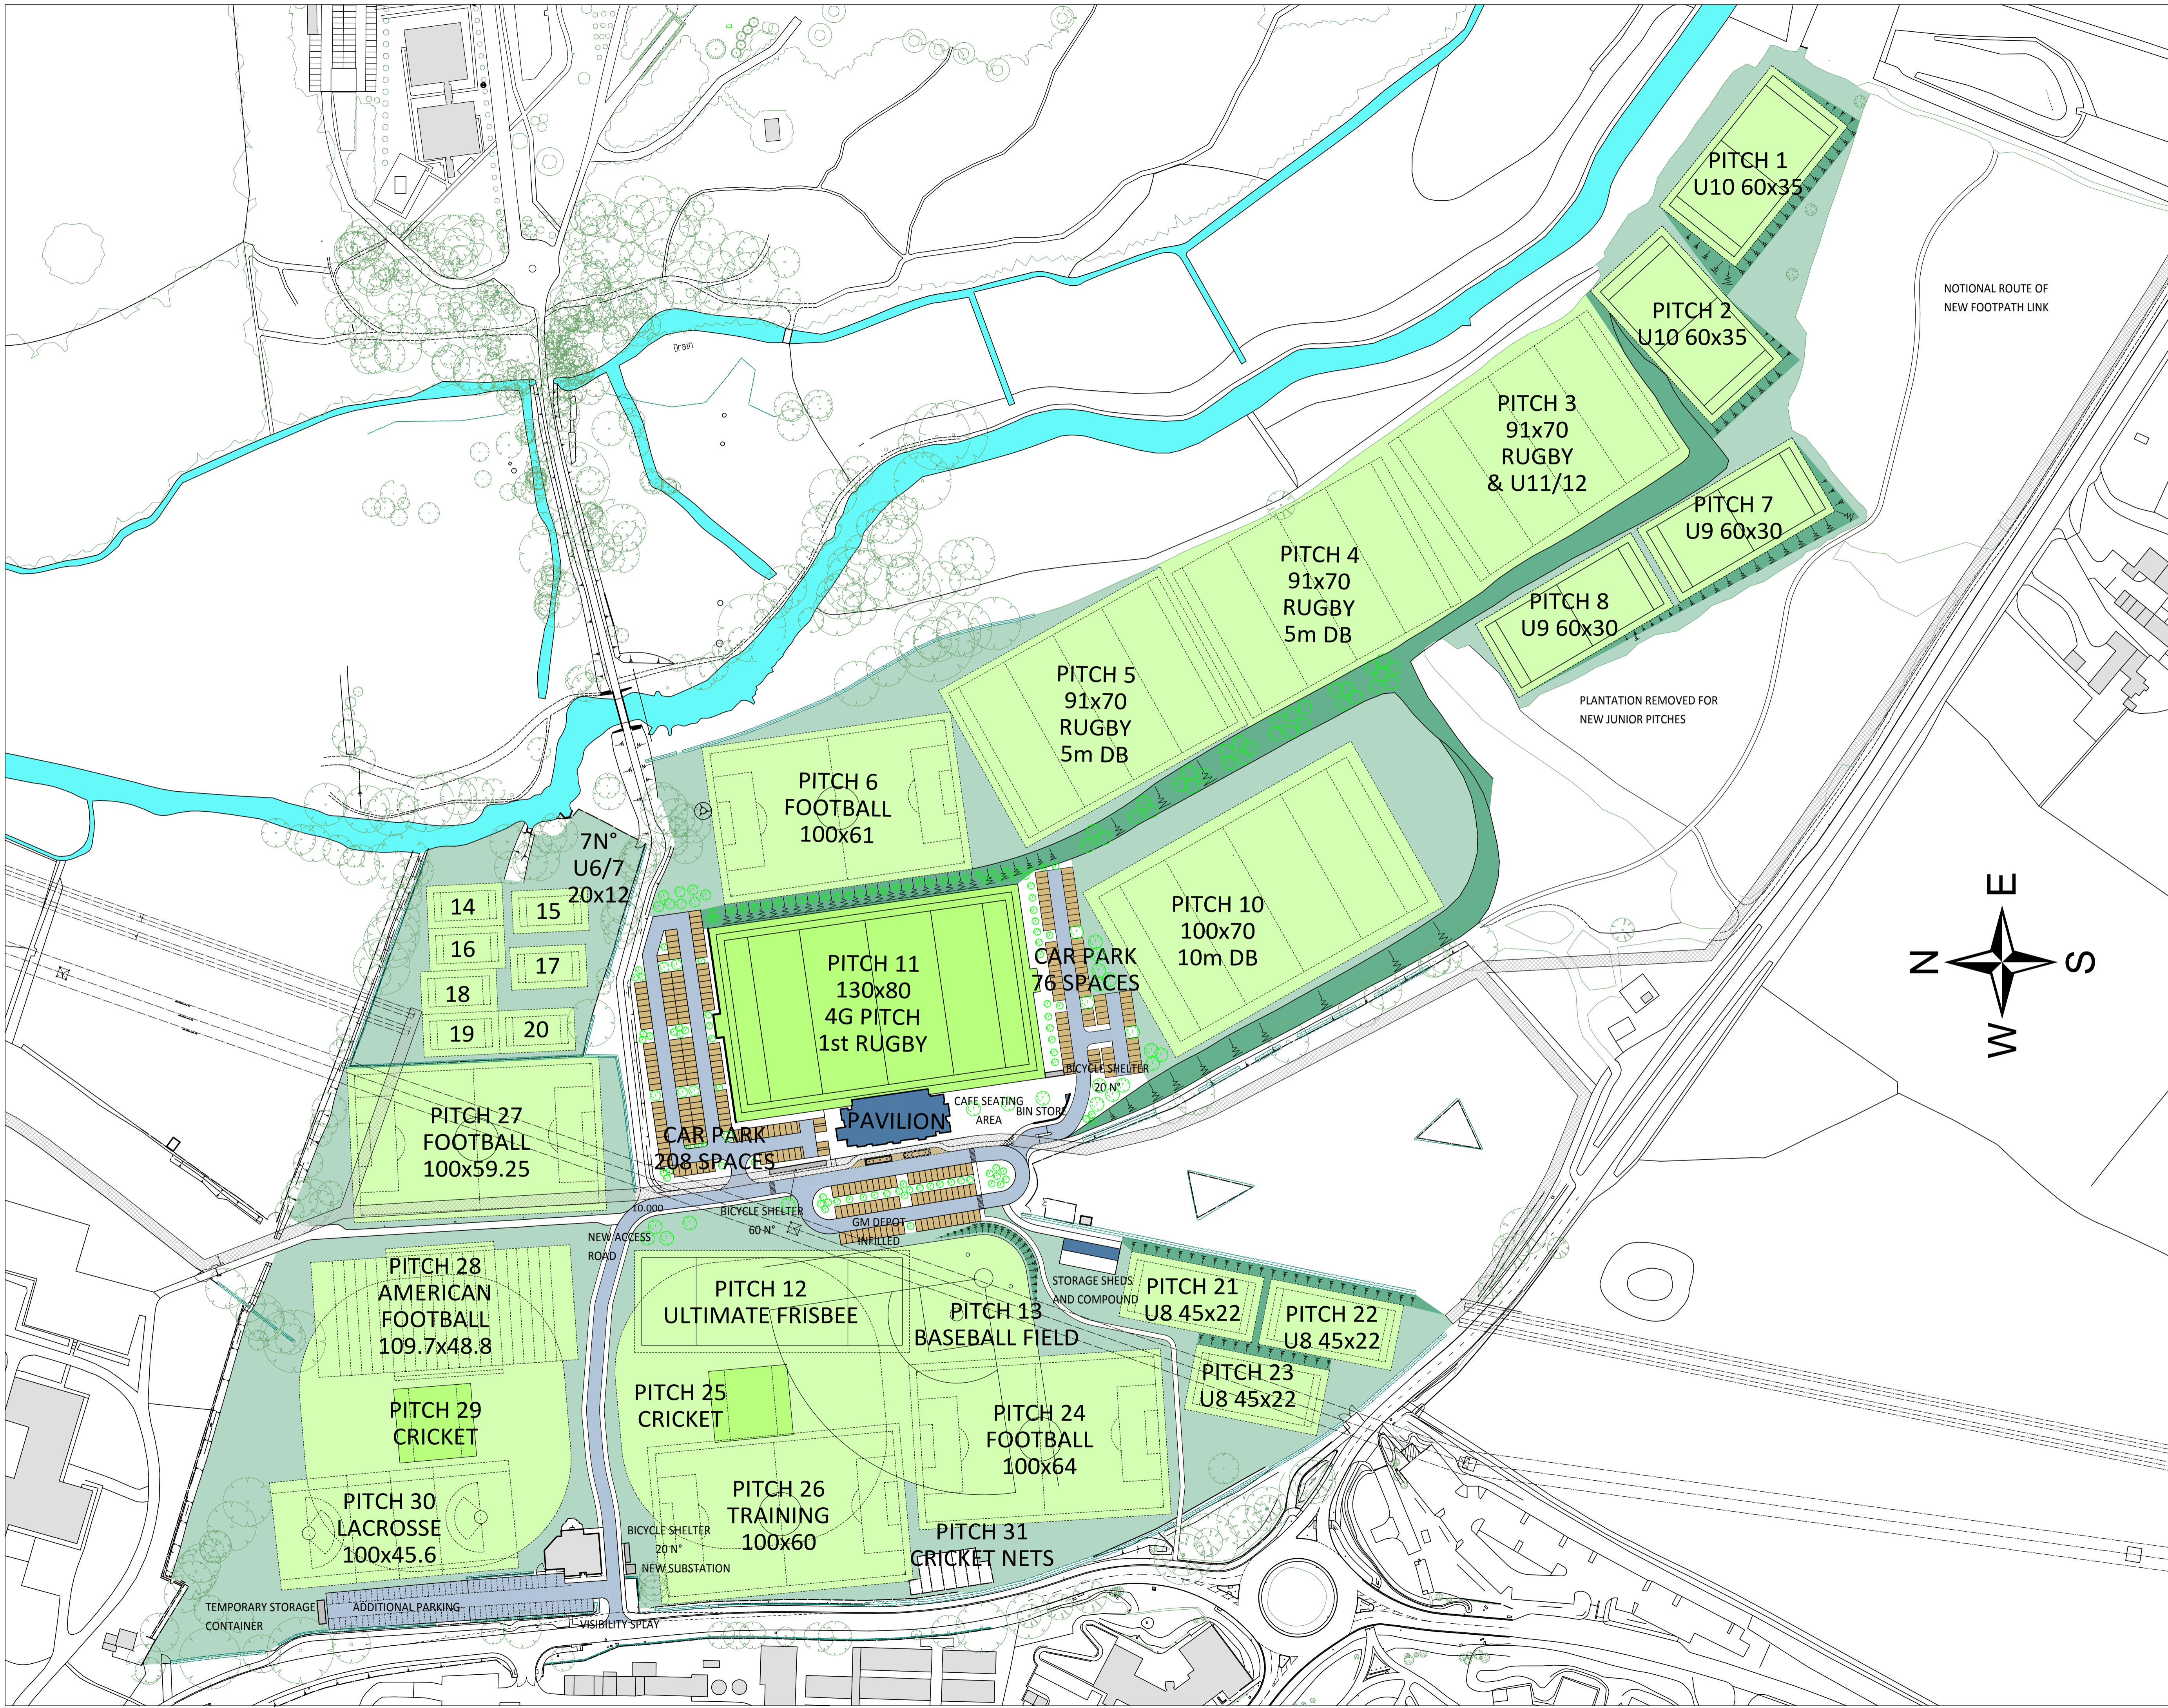

NOTIONAL ROUTE OF NEW FOOTPATH LINK

PLANTATION REMOVED FOR NEW JUNIOR PITCHES

- NEW TREE PLANTING, SPECIES TO LOCAL AUTHORITY APPROVAL
- EXISTING TREES

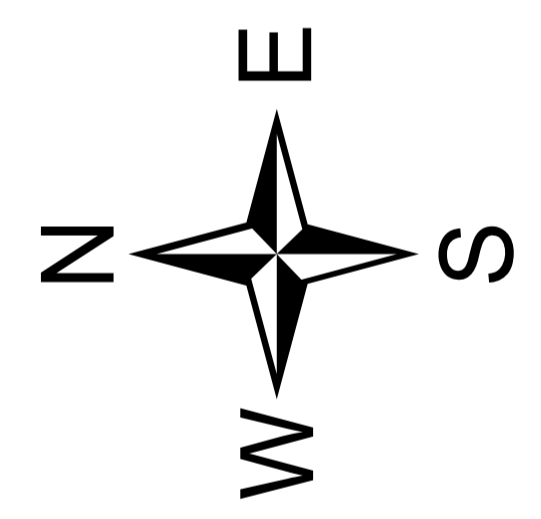

CLIENT
NORWICH RUFC

PROJECT
PROPOSED NEW FACILITIES

DRAWING
UEA SITE AS PROPOSED
MASTERPLAN
INC LANDSCAPING

DRAWING NUMBER	REV
1096-014	D
SCALE @ A1	DATE
1:1250	NOV 2015
AUTHOR	STATUS
RB	INFO

SPORTS FACILITIES DESIGNERS
CHARTERED ARCHITECTS
PROJECT MANAGERS

CLUB DESIGN LTD
1A Shawclough Road, Rochdale, OL12 6LG
Tel: 01706 632600 Fax: 01706 648361
E-mail: name@clubdesign.net
Web: www.clubdesign.net